

RECORD OF SURVEY NO. 31-41

A SURVEY OF DEED VOLUME 547, PAGE 600

WITHIN THE SE1/4 OF THE SW1/4 OF SECTION 2, T. 9 N., R. 22 E., M.D.B. & M.

SURVEYOR'S STATEMENT:

THIS MAP CORRECTLY REPRESENTS A SURVEY MADE BY ME OR UNDER MY DIRECTION IN CONFORMANCE WITH THE REQUIREMENTS OF THE PROFESSIONAL LAND SURVEYORS' ACT AT THE REQUEST OF POLLY BOYLE IN OCTOBER, 2004.

Wyatt J. Owens 10/5/04
DATE
WYATT J. OWENS
R.C.E. 14741
LIC. EXP. 3/31/05



COUNTY SURVEYOR'S STATEMENT

THIS MAP HAS BEEN EXAMINED IN ACCORDANCE WITH SECTION 8766 OF THE PROFESSIONAL LAND SURVEYORS' ACT THIS 15th DAY OF OCTOBER, 2004.

COUNTY SURVEYOR
Richard Boardman 10/15/04
DATE
RICHARD BOARDMAN
L.S. 4686
LIC. EXP. 9/30/05




RECORDER'S STATEMENT:

FILED THIS 25th DAY OF October, 2004
AT 2:24 P.M. IN BOOK 4 OF RECORD OF
SURVEY MAPS AT PAGE 3 AT THE REQUEST OF
WYATT OWENS.

RENN NOLAN
MONO COUNTY RECORDER

BY: *Sherrie R. Hale*
DEPUTY COUNTY RECORDER

DOCUMENT NO. 2004009644
FEE: \$17.00

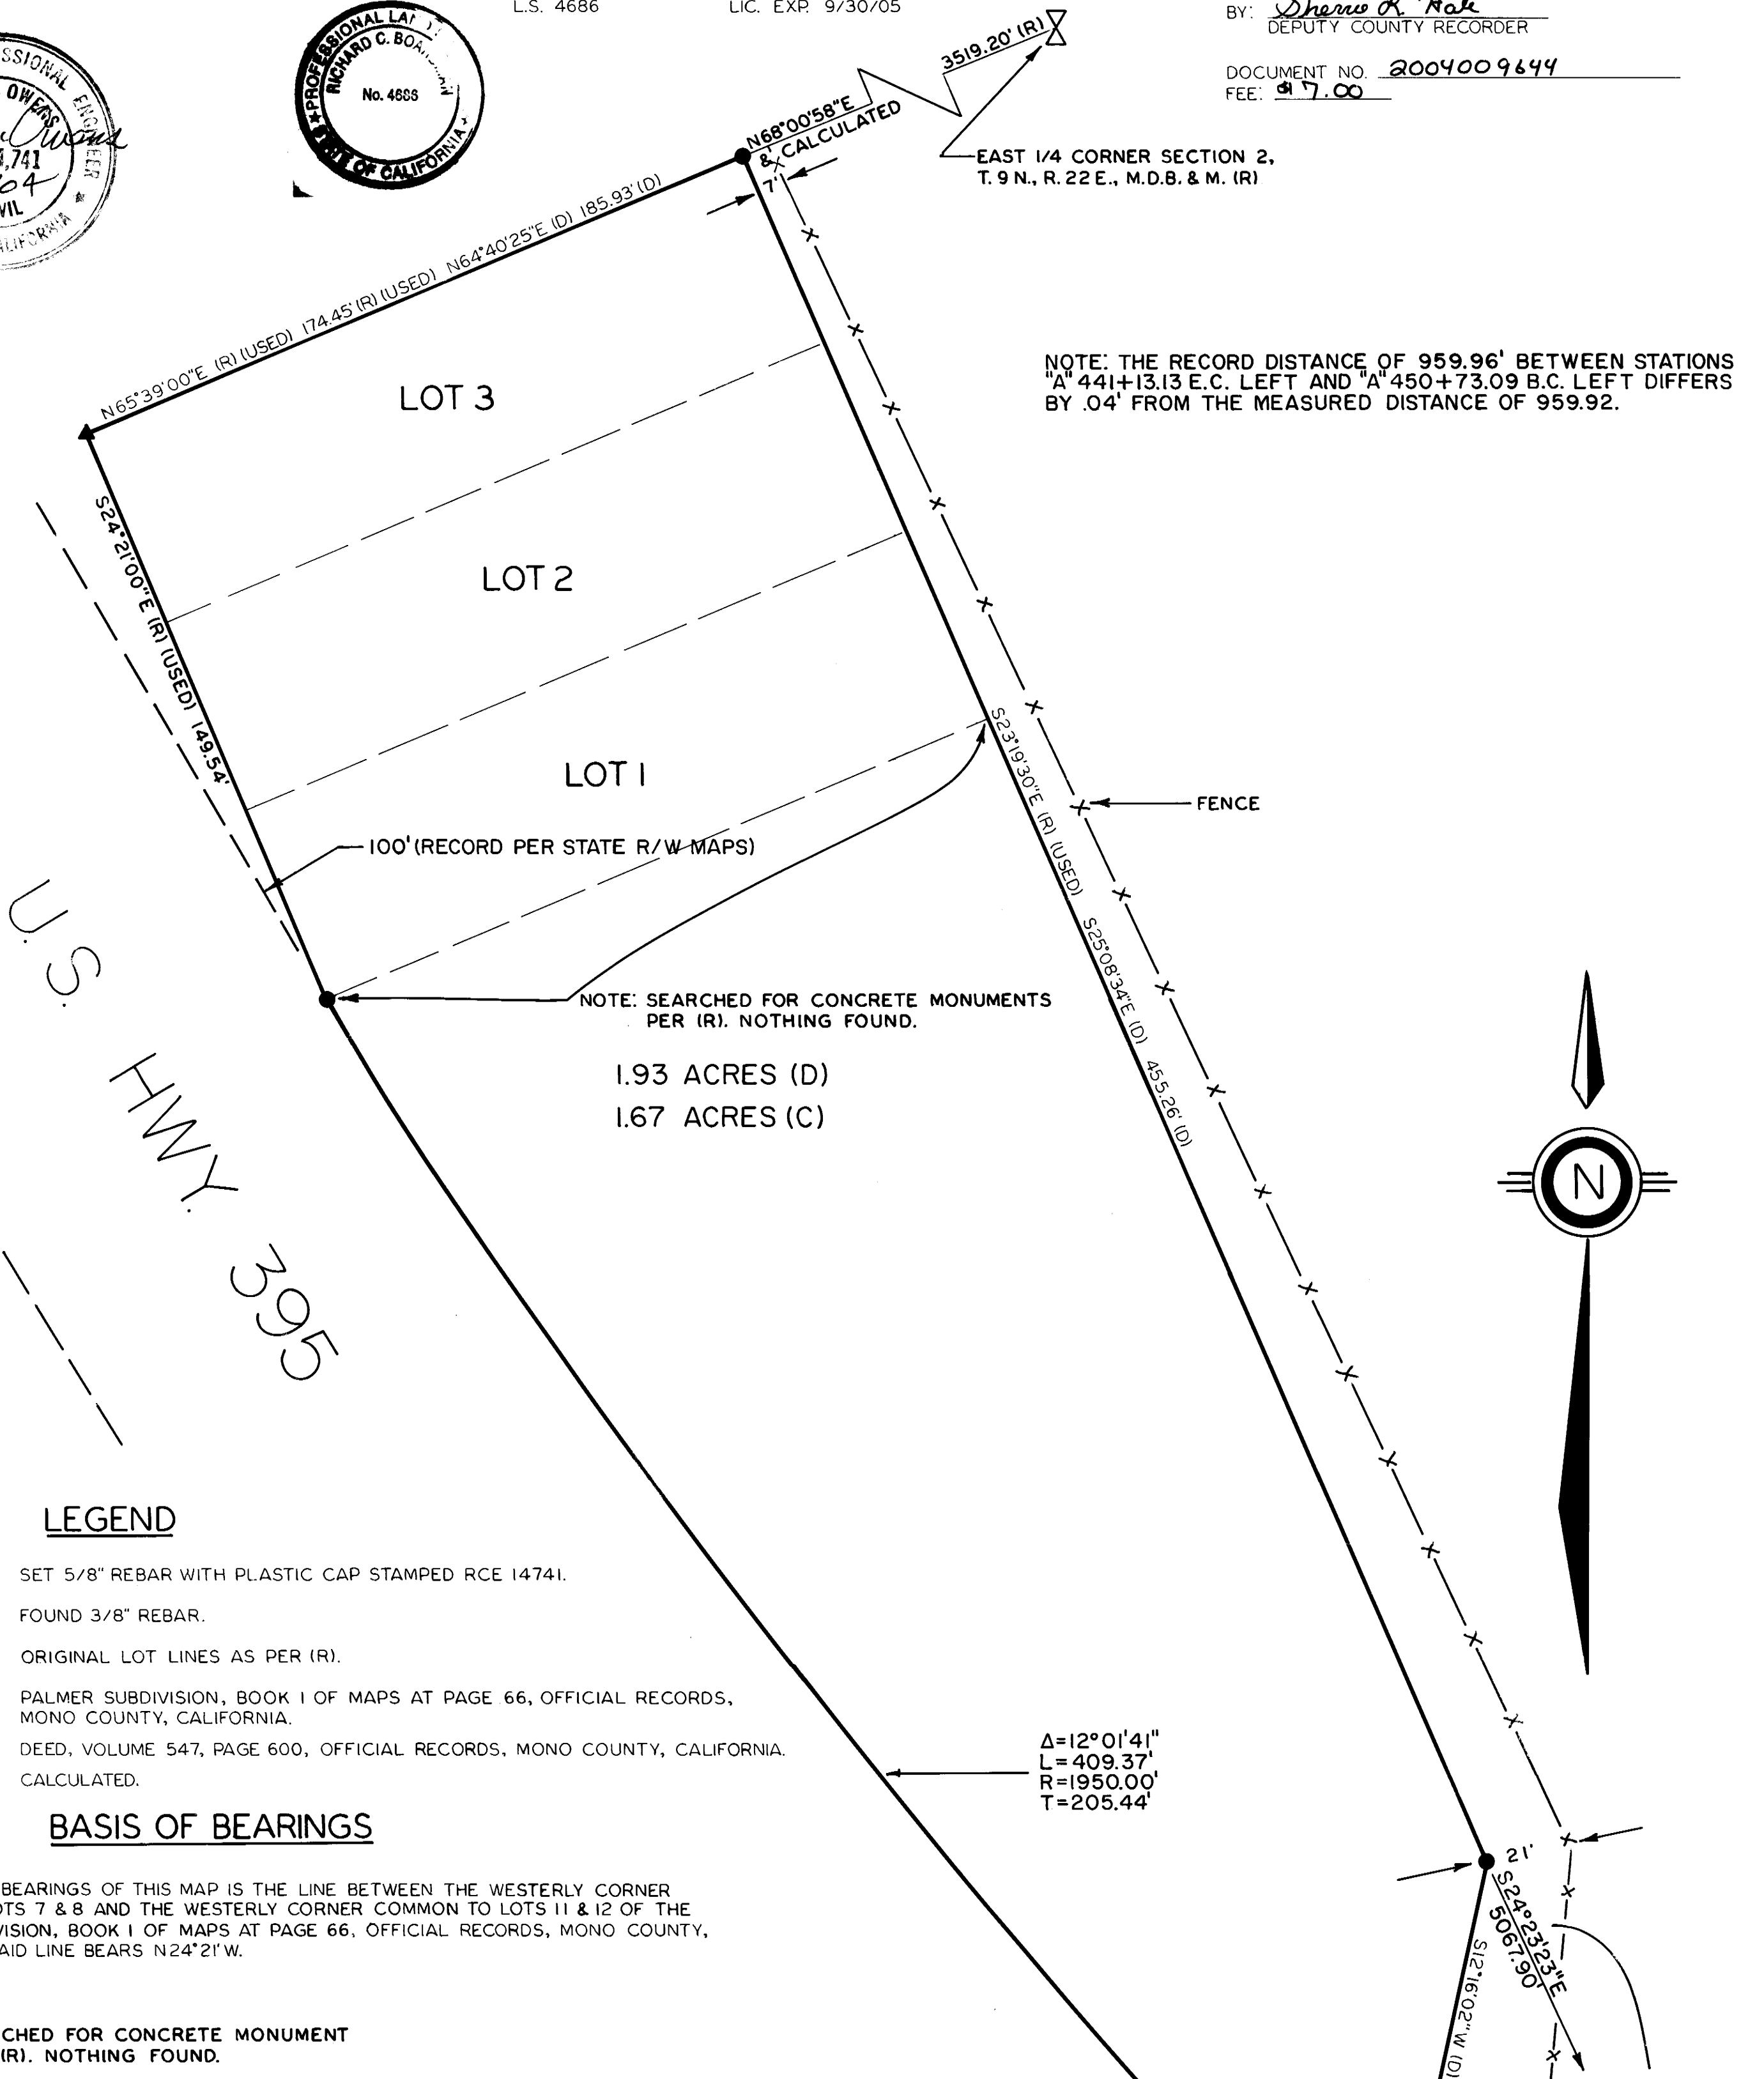

LEGEND

- SET 5/8\" REBAR WITH PLASTIC CAP STAMPED RCE 14741.
- ▲ FOUND 3/8\" REBAR.
- ORIGINAL LOT LINES AS PER (R).
- (R) PALMER SUBDIVISION, BOOK 1 OF MAPS AT PAGE 66, OFFICIAL RECORDS, MONO COUNTY, CALIFORNIA.
- (D) DEED, VOLUME 547, PAGE 600, OFFICIAL RECORDS, MONO COUNTY, CALIFORNIA.
- (C) CALCULATED.

BASIS OF BEARINGS

THE BASIS OF BEARINGS OF THIS MAP IS THE LINE BETWEEN THE WESTERLY CORNER COMMON TO LOTS 7 & 8 AND THE WESTERLY CORNER COMMON TO LOTS 11 & 12 OF THE PALMER SUBDIVISION, BOOK 1 OF MAPS AT PAGE 66, OFFICIAL RECORDS, MONO COUNTY, CALIFORNIA. SAID LINE BEARS N24°21'W.

NOTE: SEARCHED FOR CONCRETE MONUMENT PER (R). NOTHING FOUND.

R.S. Book 4